


1 ROOF PLAN
A-5 SCALE 1/4" = 1' - 0"

INSTALLING FLANGE-TYPE WINDOW OVER SHEATING WRAP

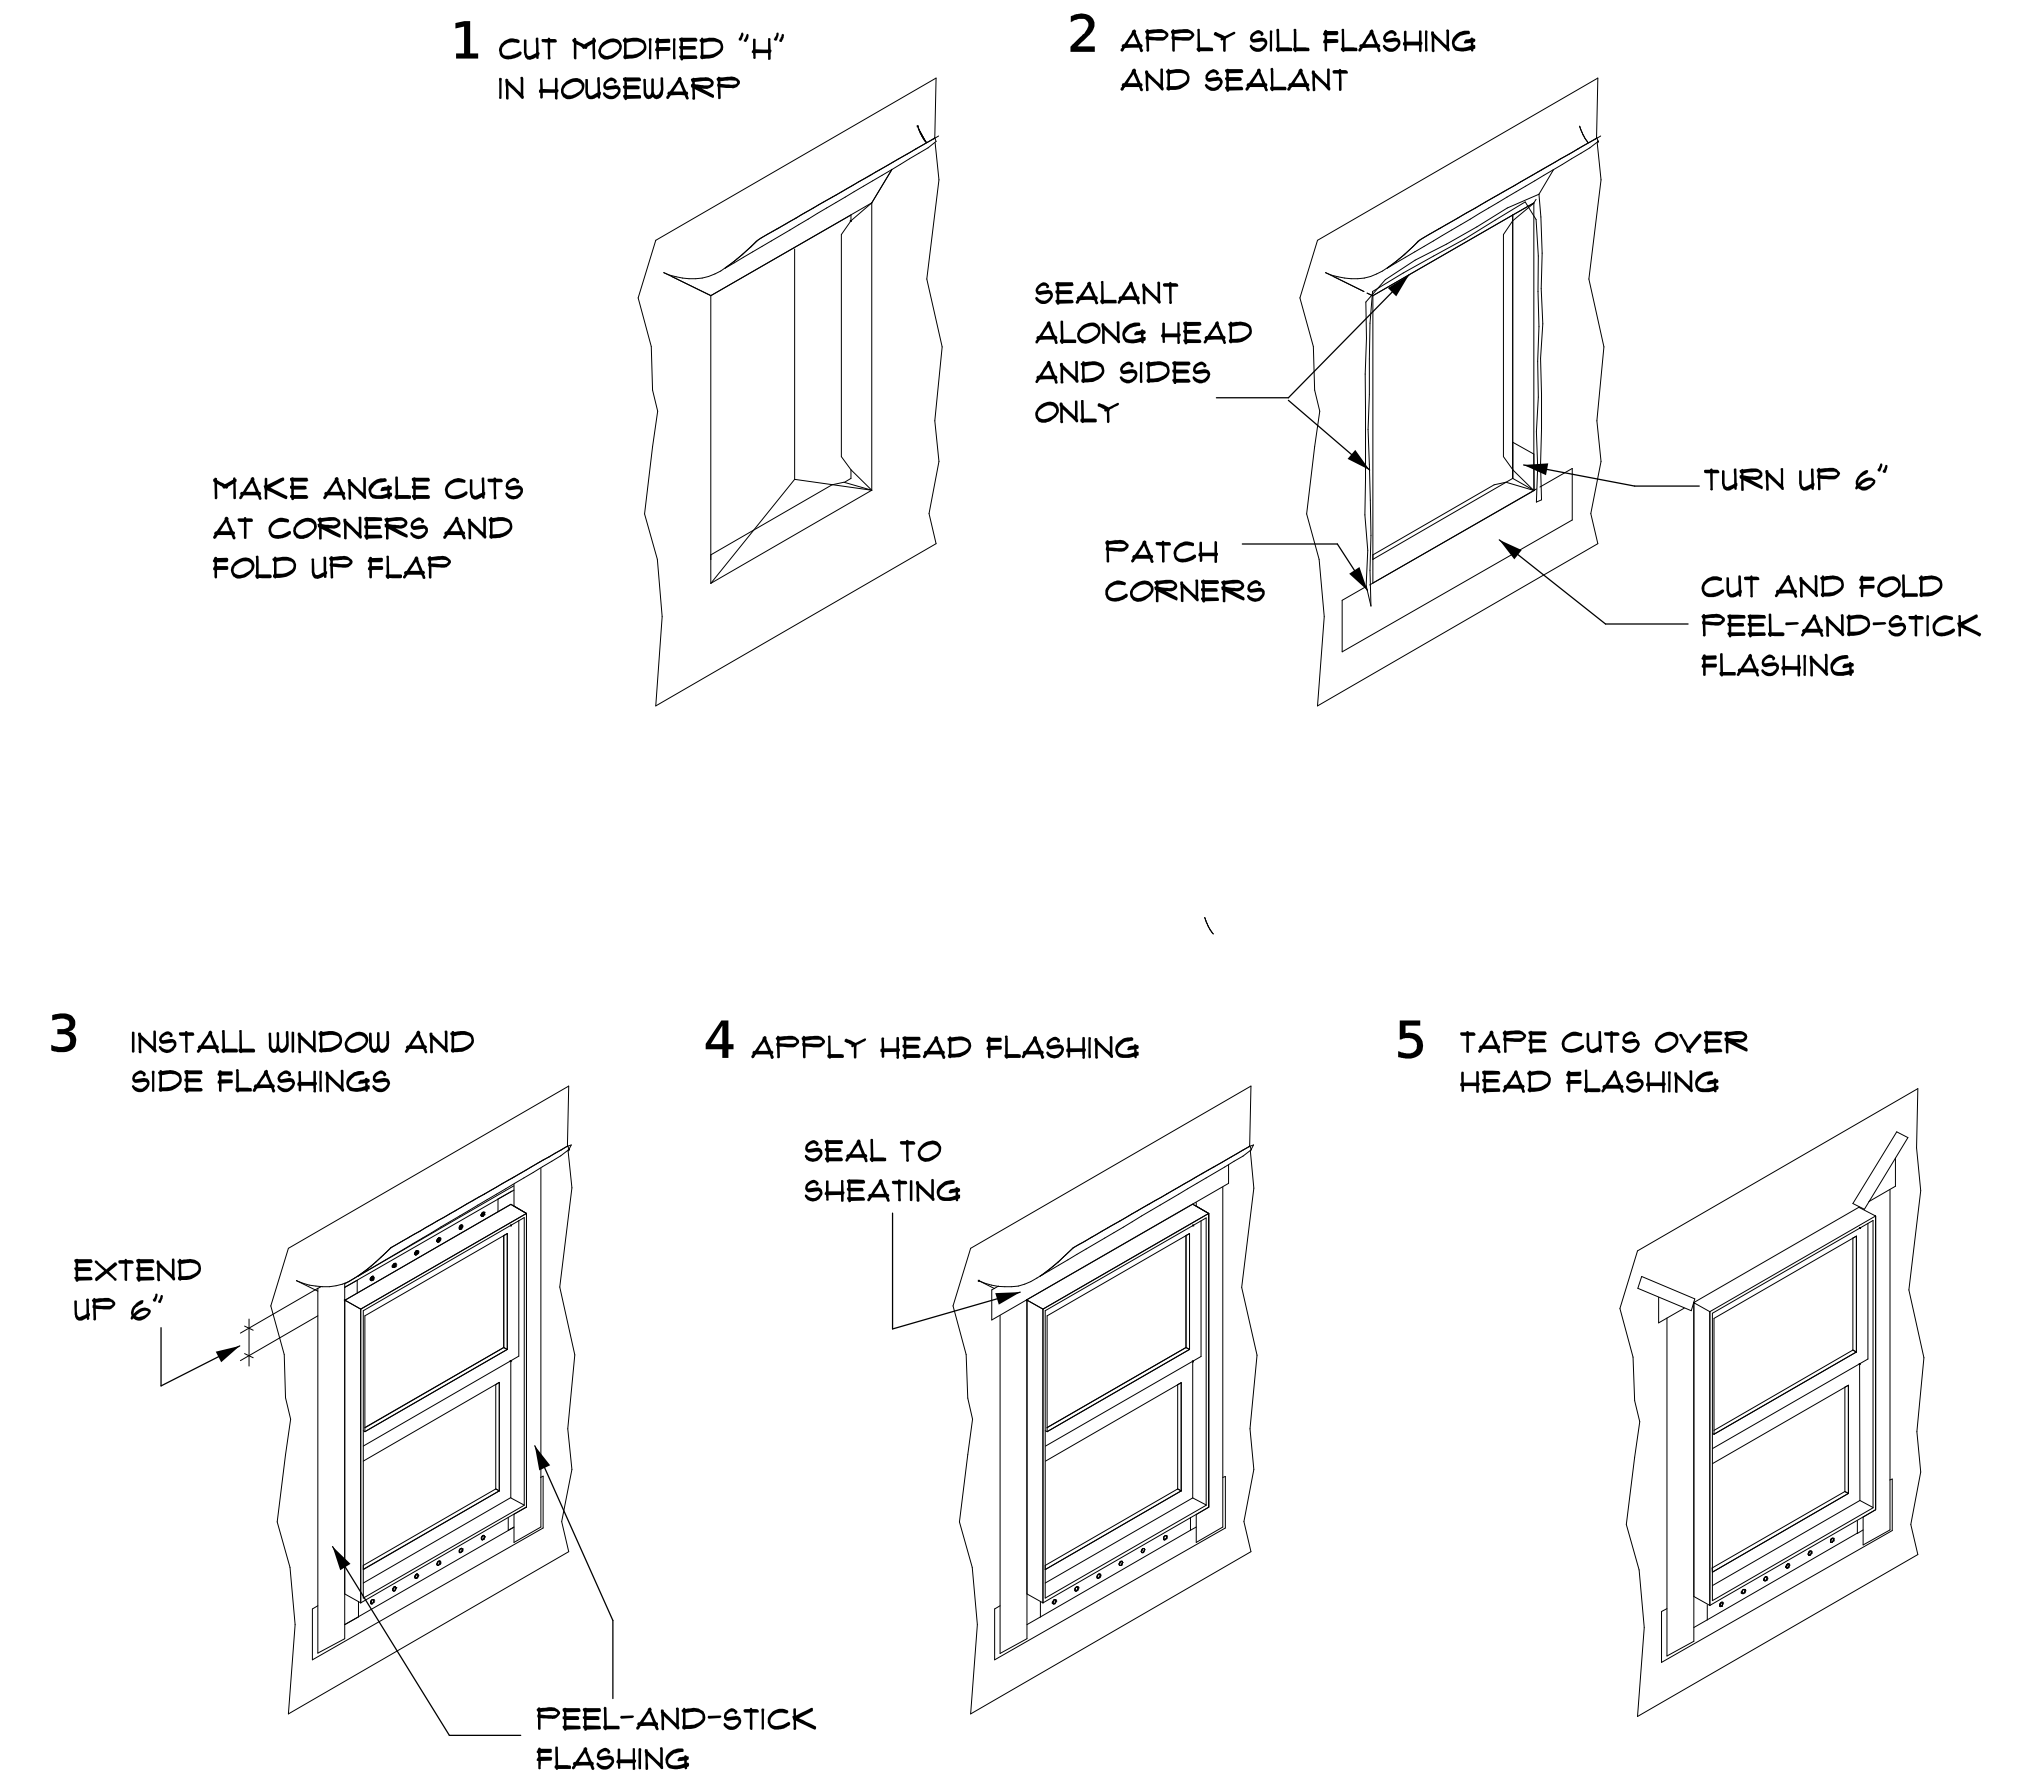


REVISION

GENERAL NOTES:

NOTE:
ALL DRAWINGS ARE THE PROPERTY OF THE DESIGNER AND THEY ARE NOT TO BE REPRODUCED IN WHOLE OR IN PART WITHOUT THE WRITTEN CONSENT OF THE DESIGNER.
CONTRACTOR TO CHECK AND VERIFY ALL DIMENSIONS BEFORE BEGINNING WORK AND TO REPORT ANY DISCREPANCIES TO THE DESIGNER.

PROJECT NAME: CAKCREST POND
LOT 25, LEBES
MERCADERO CONSULTING
MERCADERO CONSULTING
1830 S. 10TH STREET, SUITE 101
PHOENIX, AZ 85042

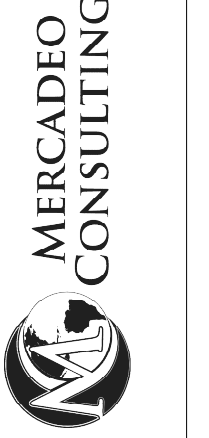

ROOF PLAN
CLIENT: HIZNY / WILLIAMS

DRAWING: A5
DRAWN BY: XXX
CHECKED BY: XXX
DATE: OCT. 7, 2017
SCALE: 1/4" = 1'-0"
SHEET: A5